




Standard Supply

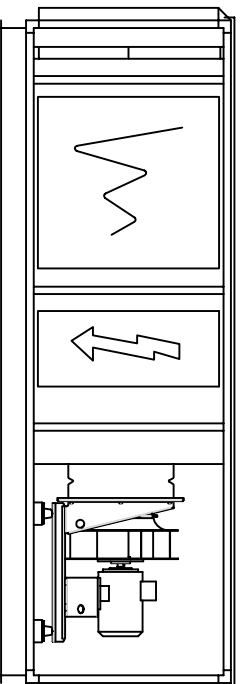


Louvre & Roof

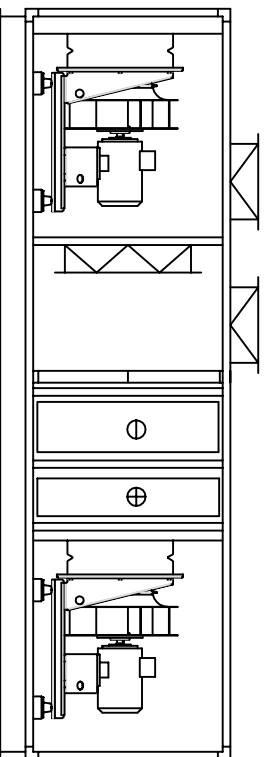

RAF & SAF Plenum

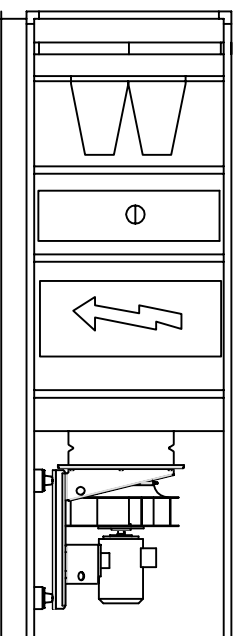

DX Cooling/Heating

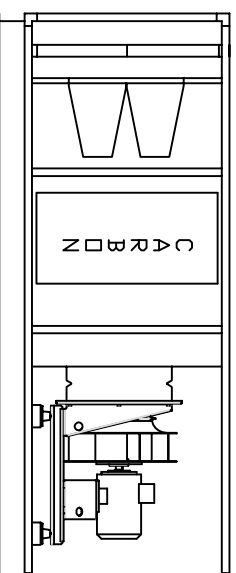

Kitchen Extract

SCALE: 1:30 @ A4		DRAWN BY: M.L Jones		TITLE:	
SHEET No: 1		CHECKED BY: G.R Baldwin		AHU Configs	
		DATE: 28 August 2019		PROJECT REF:	
				DRAWING No:	
				ISSUE No: A	

